



**NORTH BUILDING**  
VETERANS MEMORIAL PARK

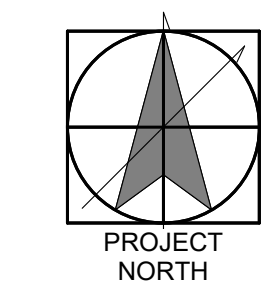

1 4 8 16  
SCALE: 1/8" = 1'-0"  
JOB NO. XXX.XXX  
DATE 04/21/20  
501 West Broadway, Suite 1080  
San Diego, California 92101  
858-350-0544

**A1.2**

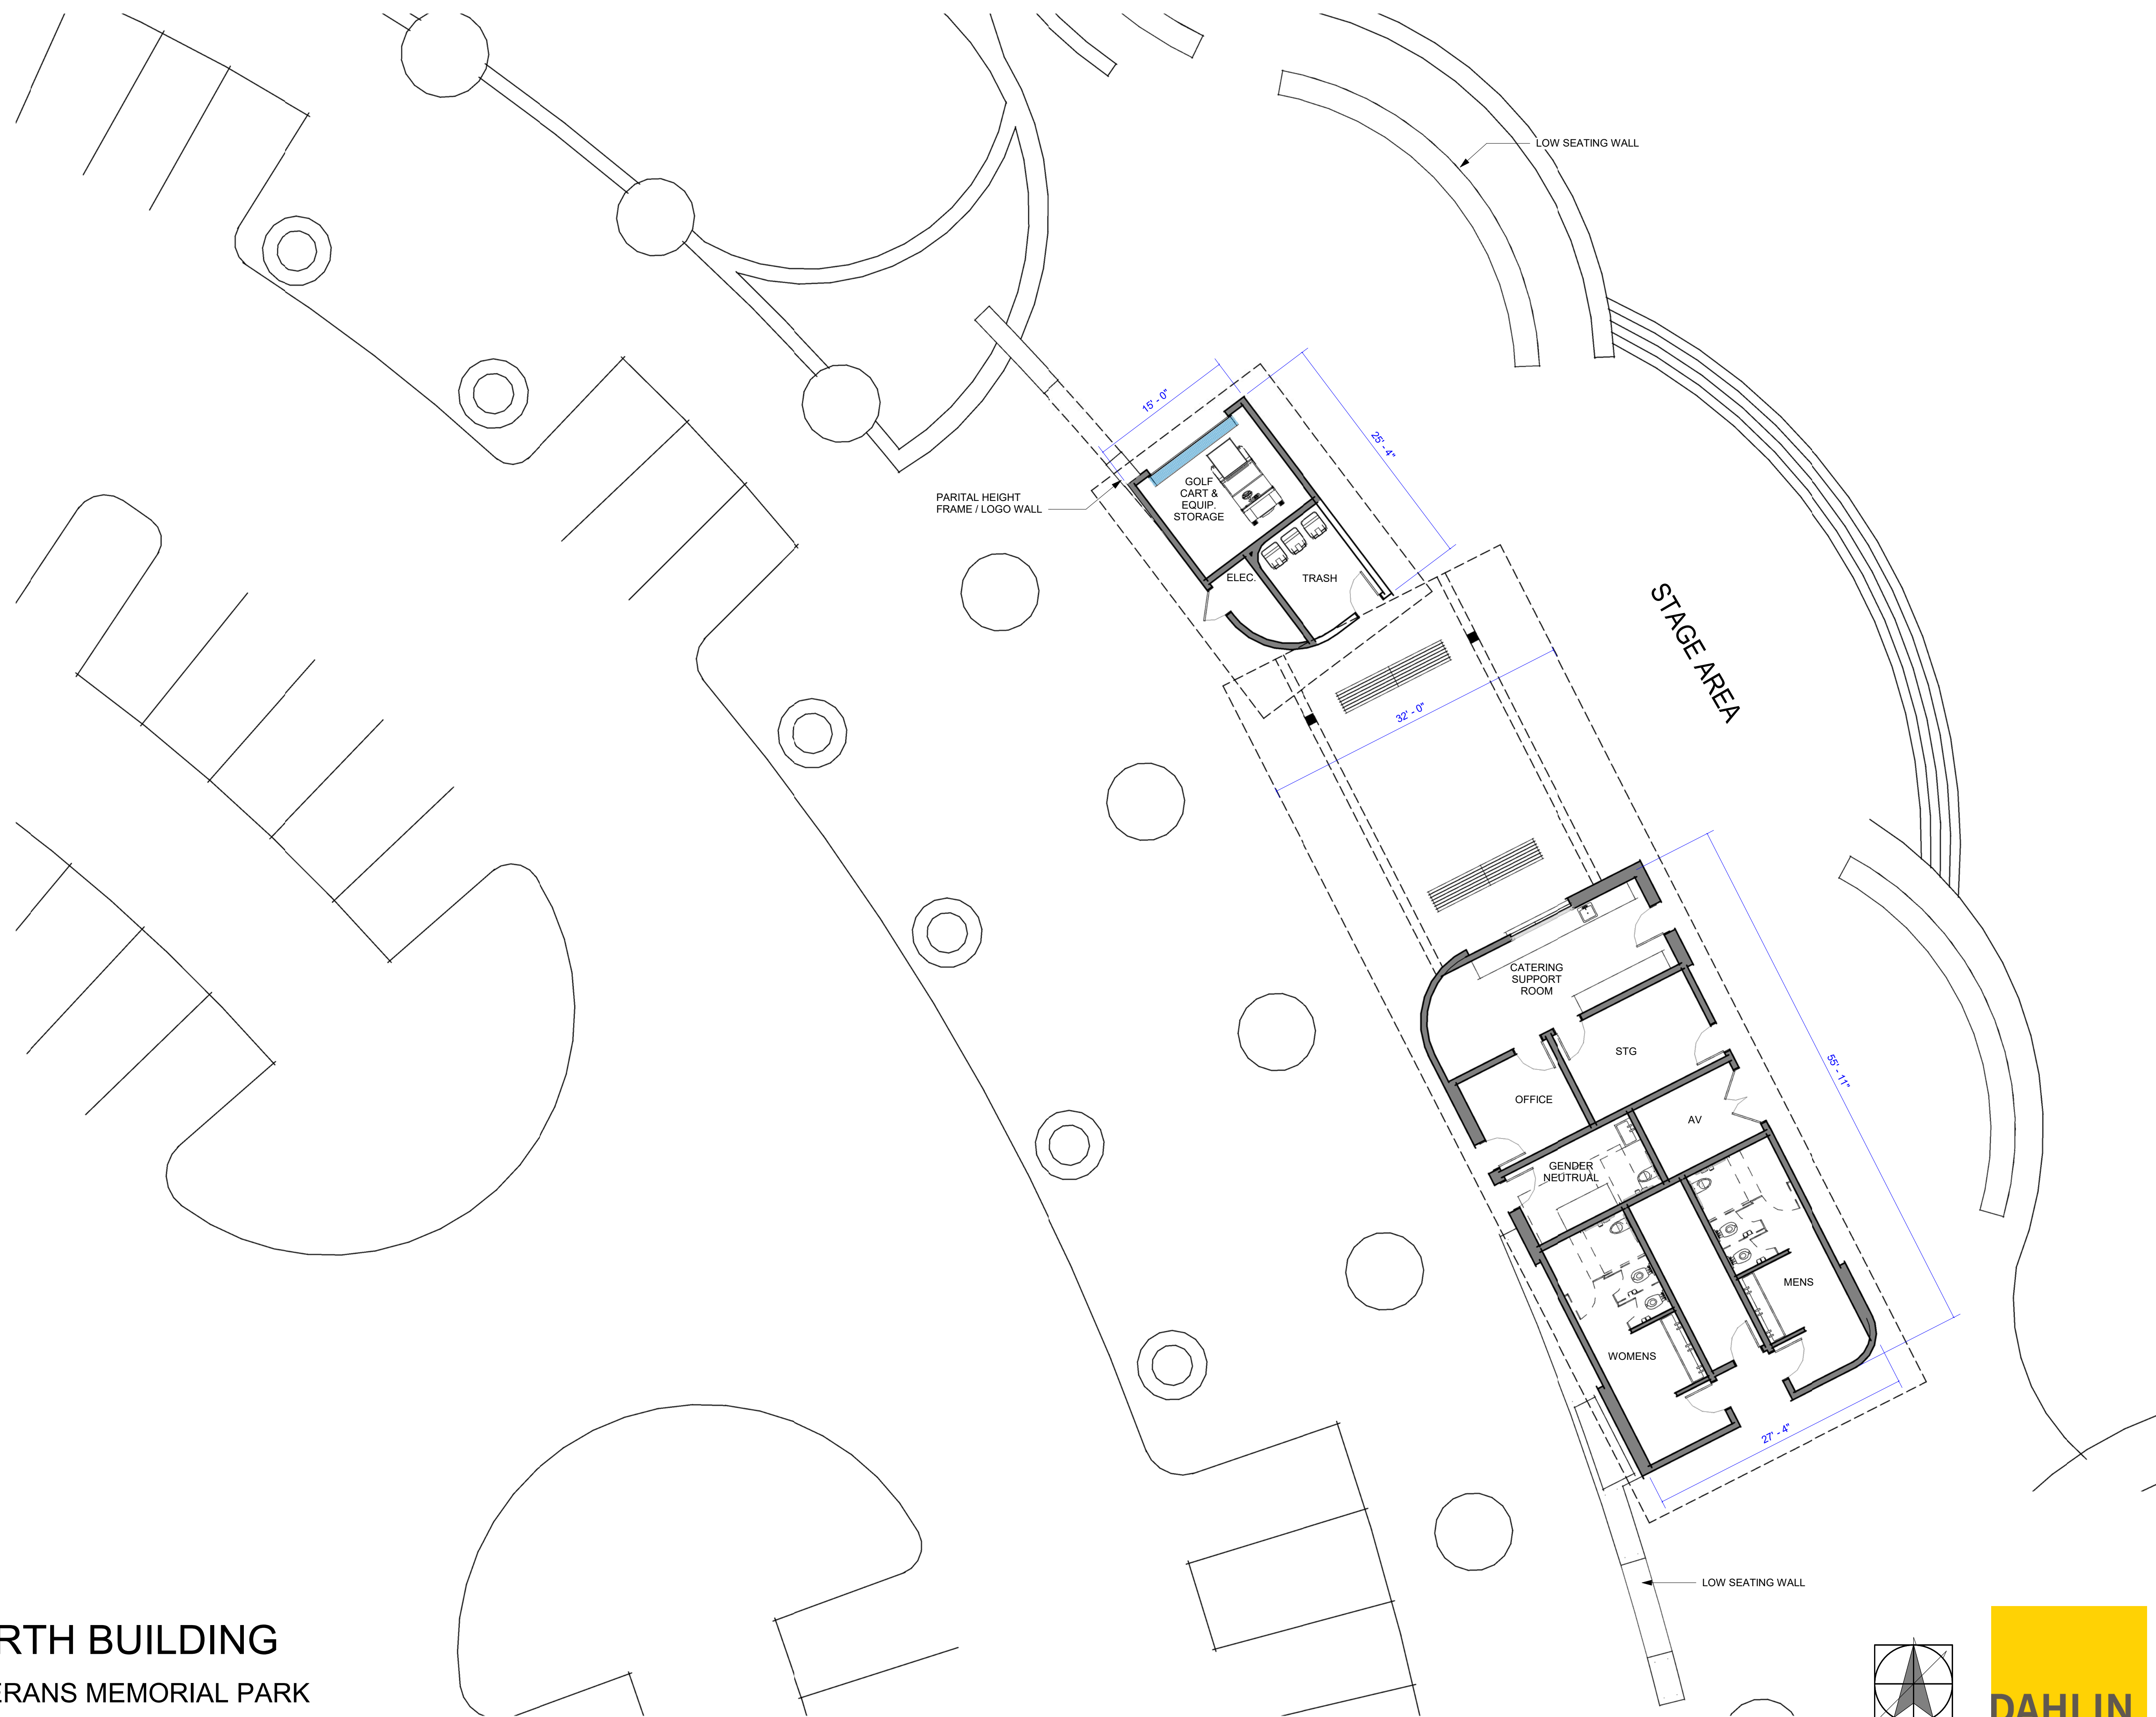



VETERANS  
MEMORIAL





VETERANS  
MEMORIAL





95.0  
90.0  
85.0

REVERENDS  
PREPROGRAM

68.6





INFO  
BOARD











VETERANS  
MEMORIAL



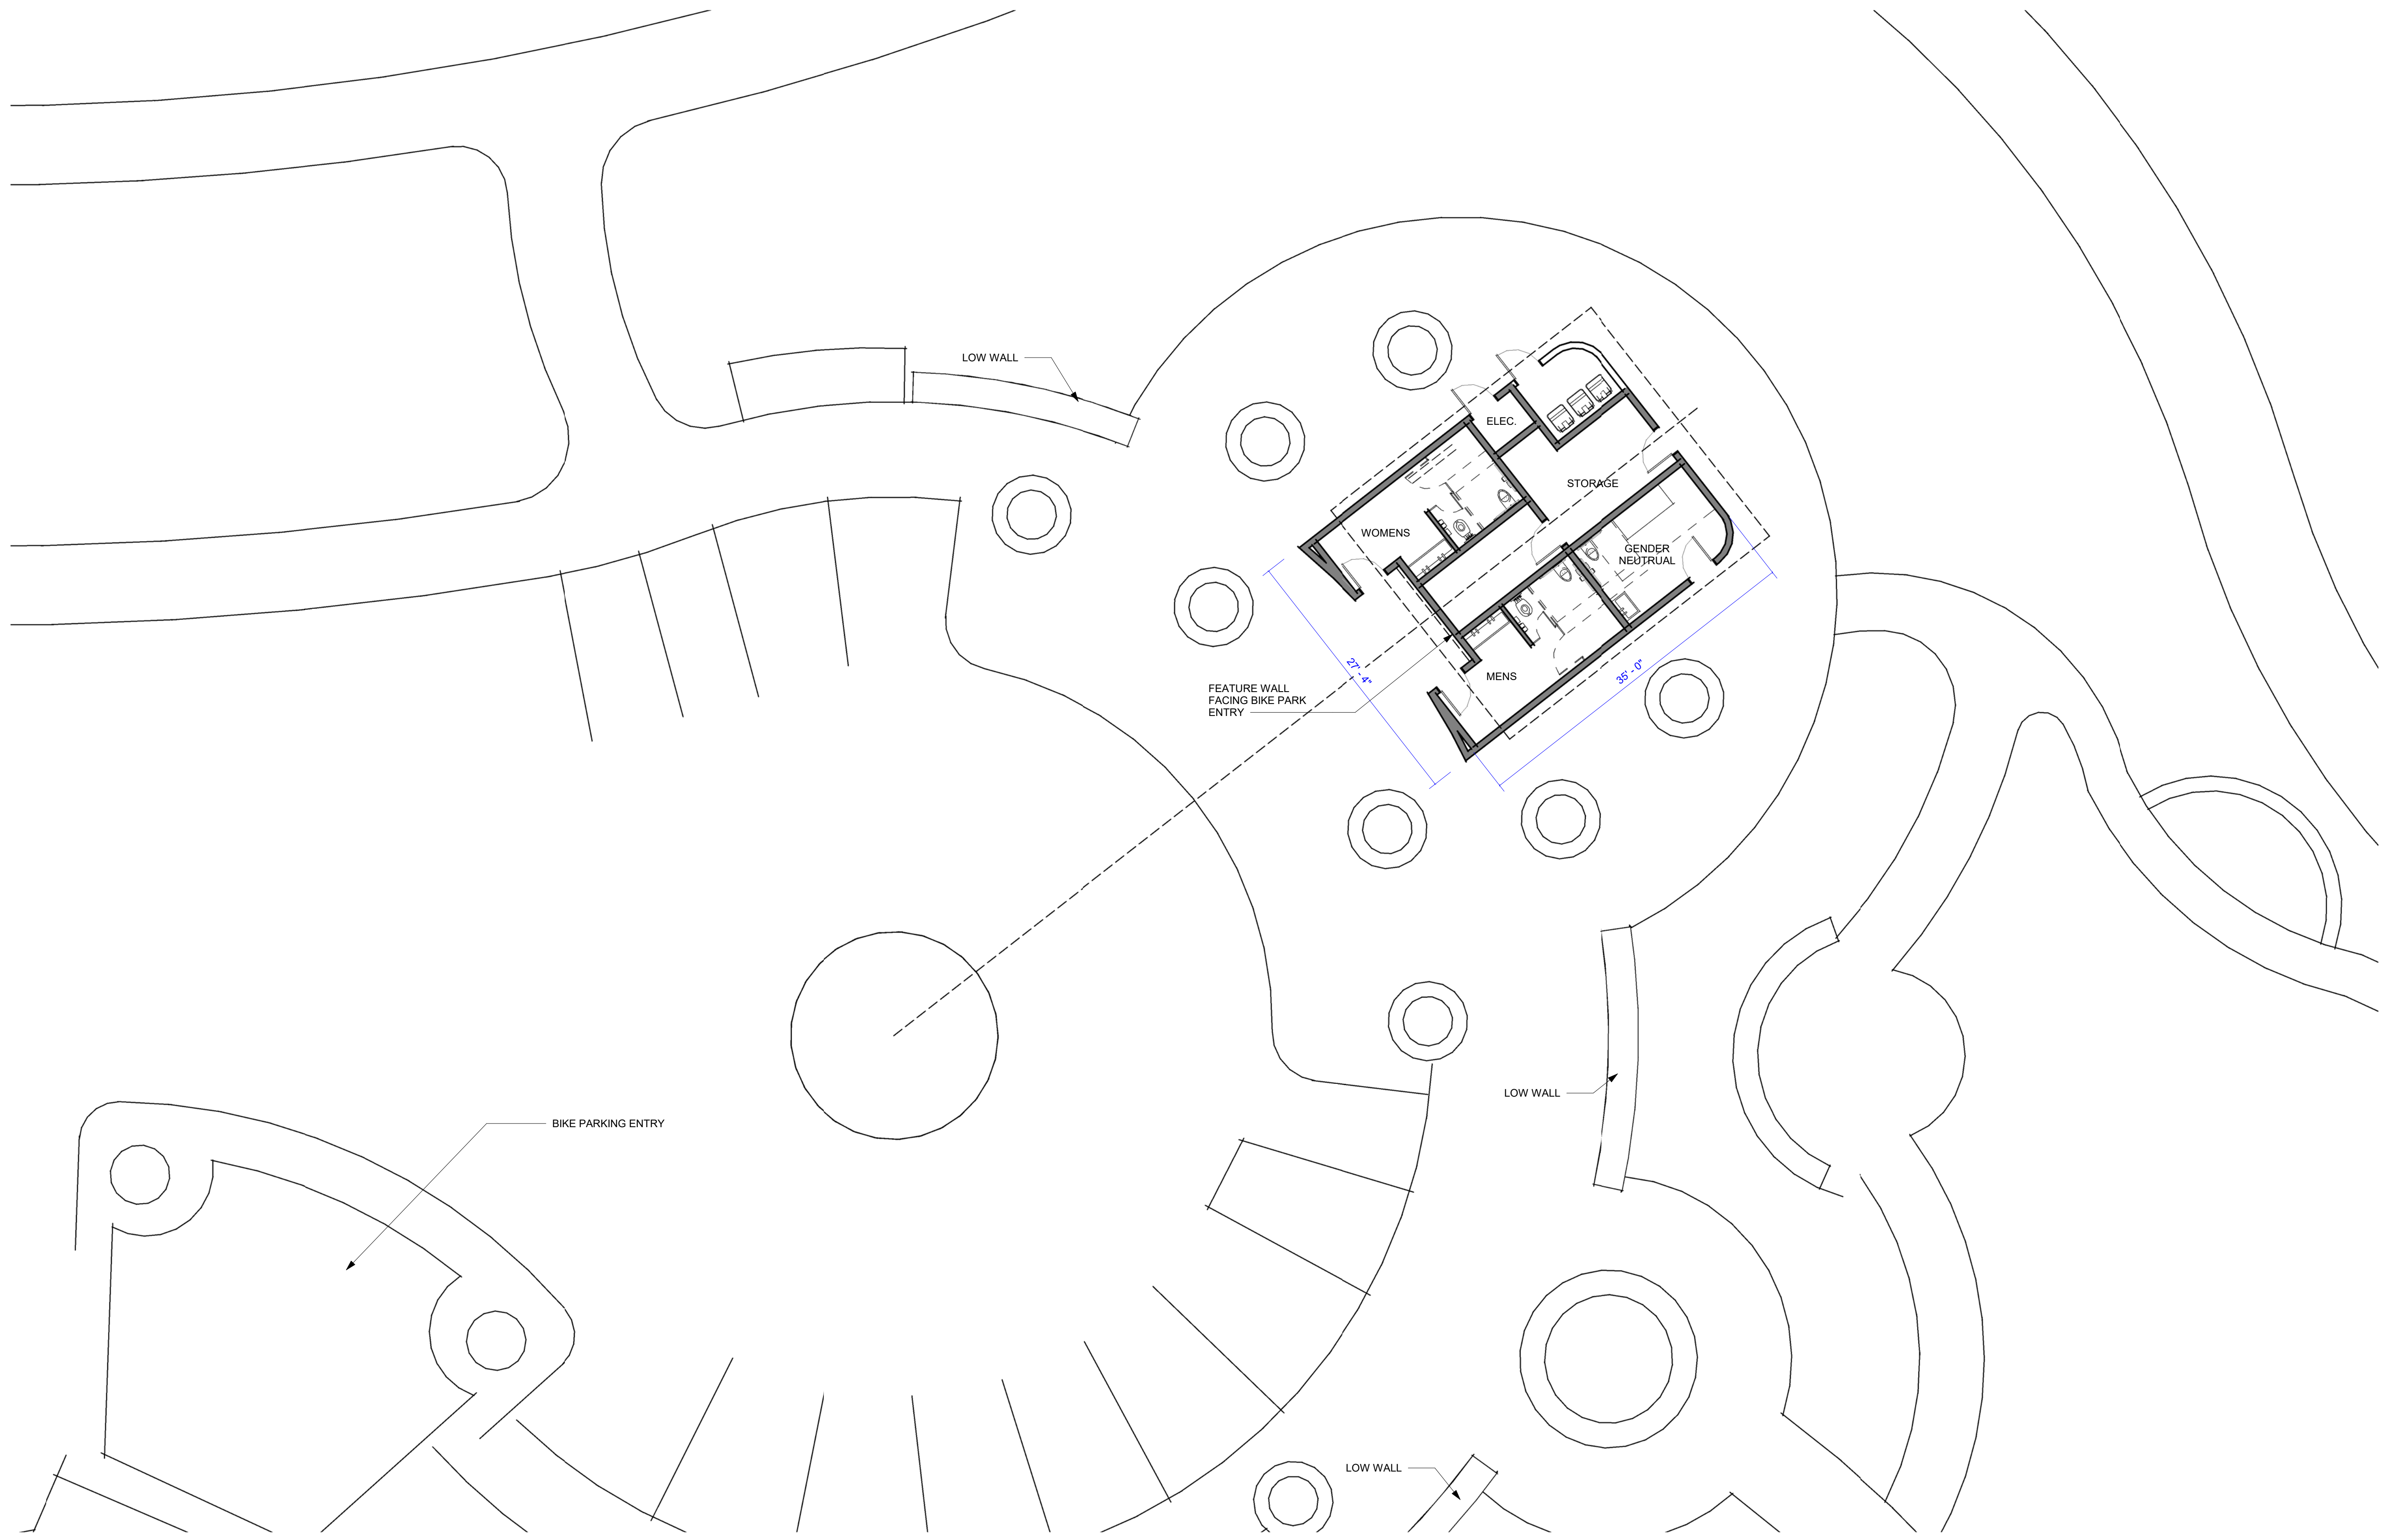

**SOUTH BUILDING RESTROOM**  
 VETERANS MEMORIAL PARK

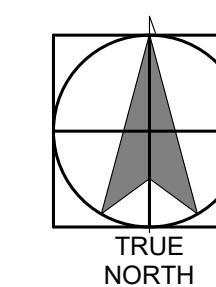

1 4 8 16  
 SCALE: 1/8" = 1'-0"

JOB NO. XXX.XXX  
 DATE 04/21/20  
 5865 Owens Drive  
 Pleasanton, CA 94588  
 925-251-7200

**A2**











