


Cross Sections

*Carlsbad Boulevard - 300 ft South of Tamarack
(Section A-A)*

Existing

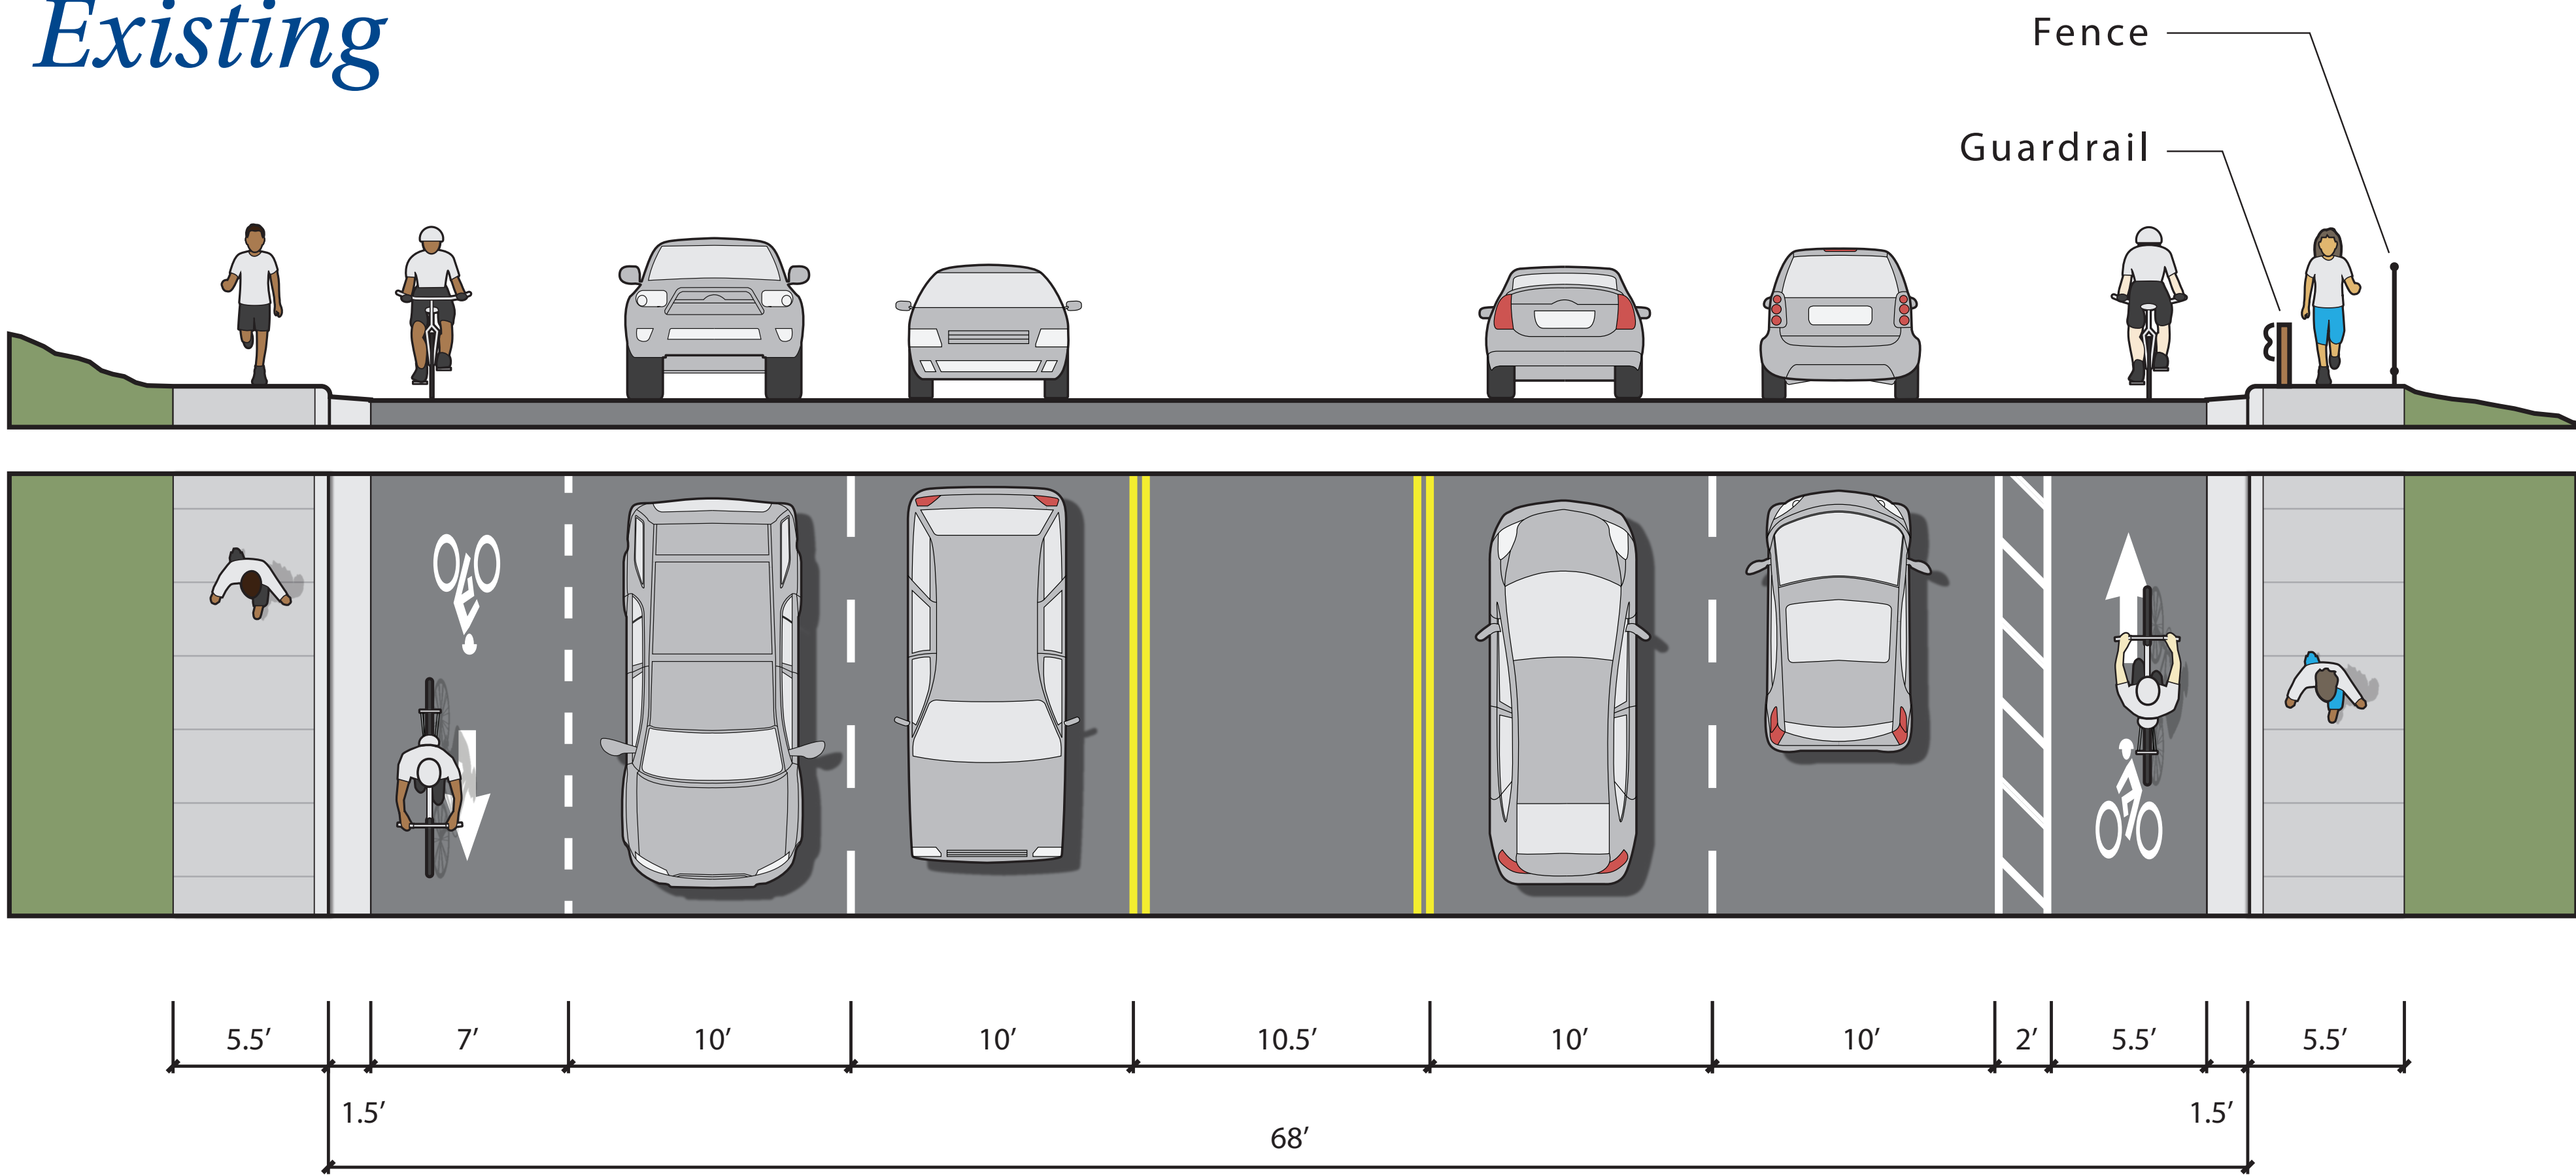

Proposed

