


Cross Sections

*Carlsbad Boulevard - at Bridge
(Section B-B)*

Existing

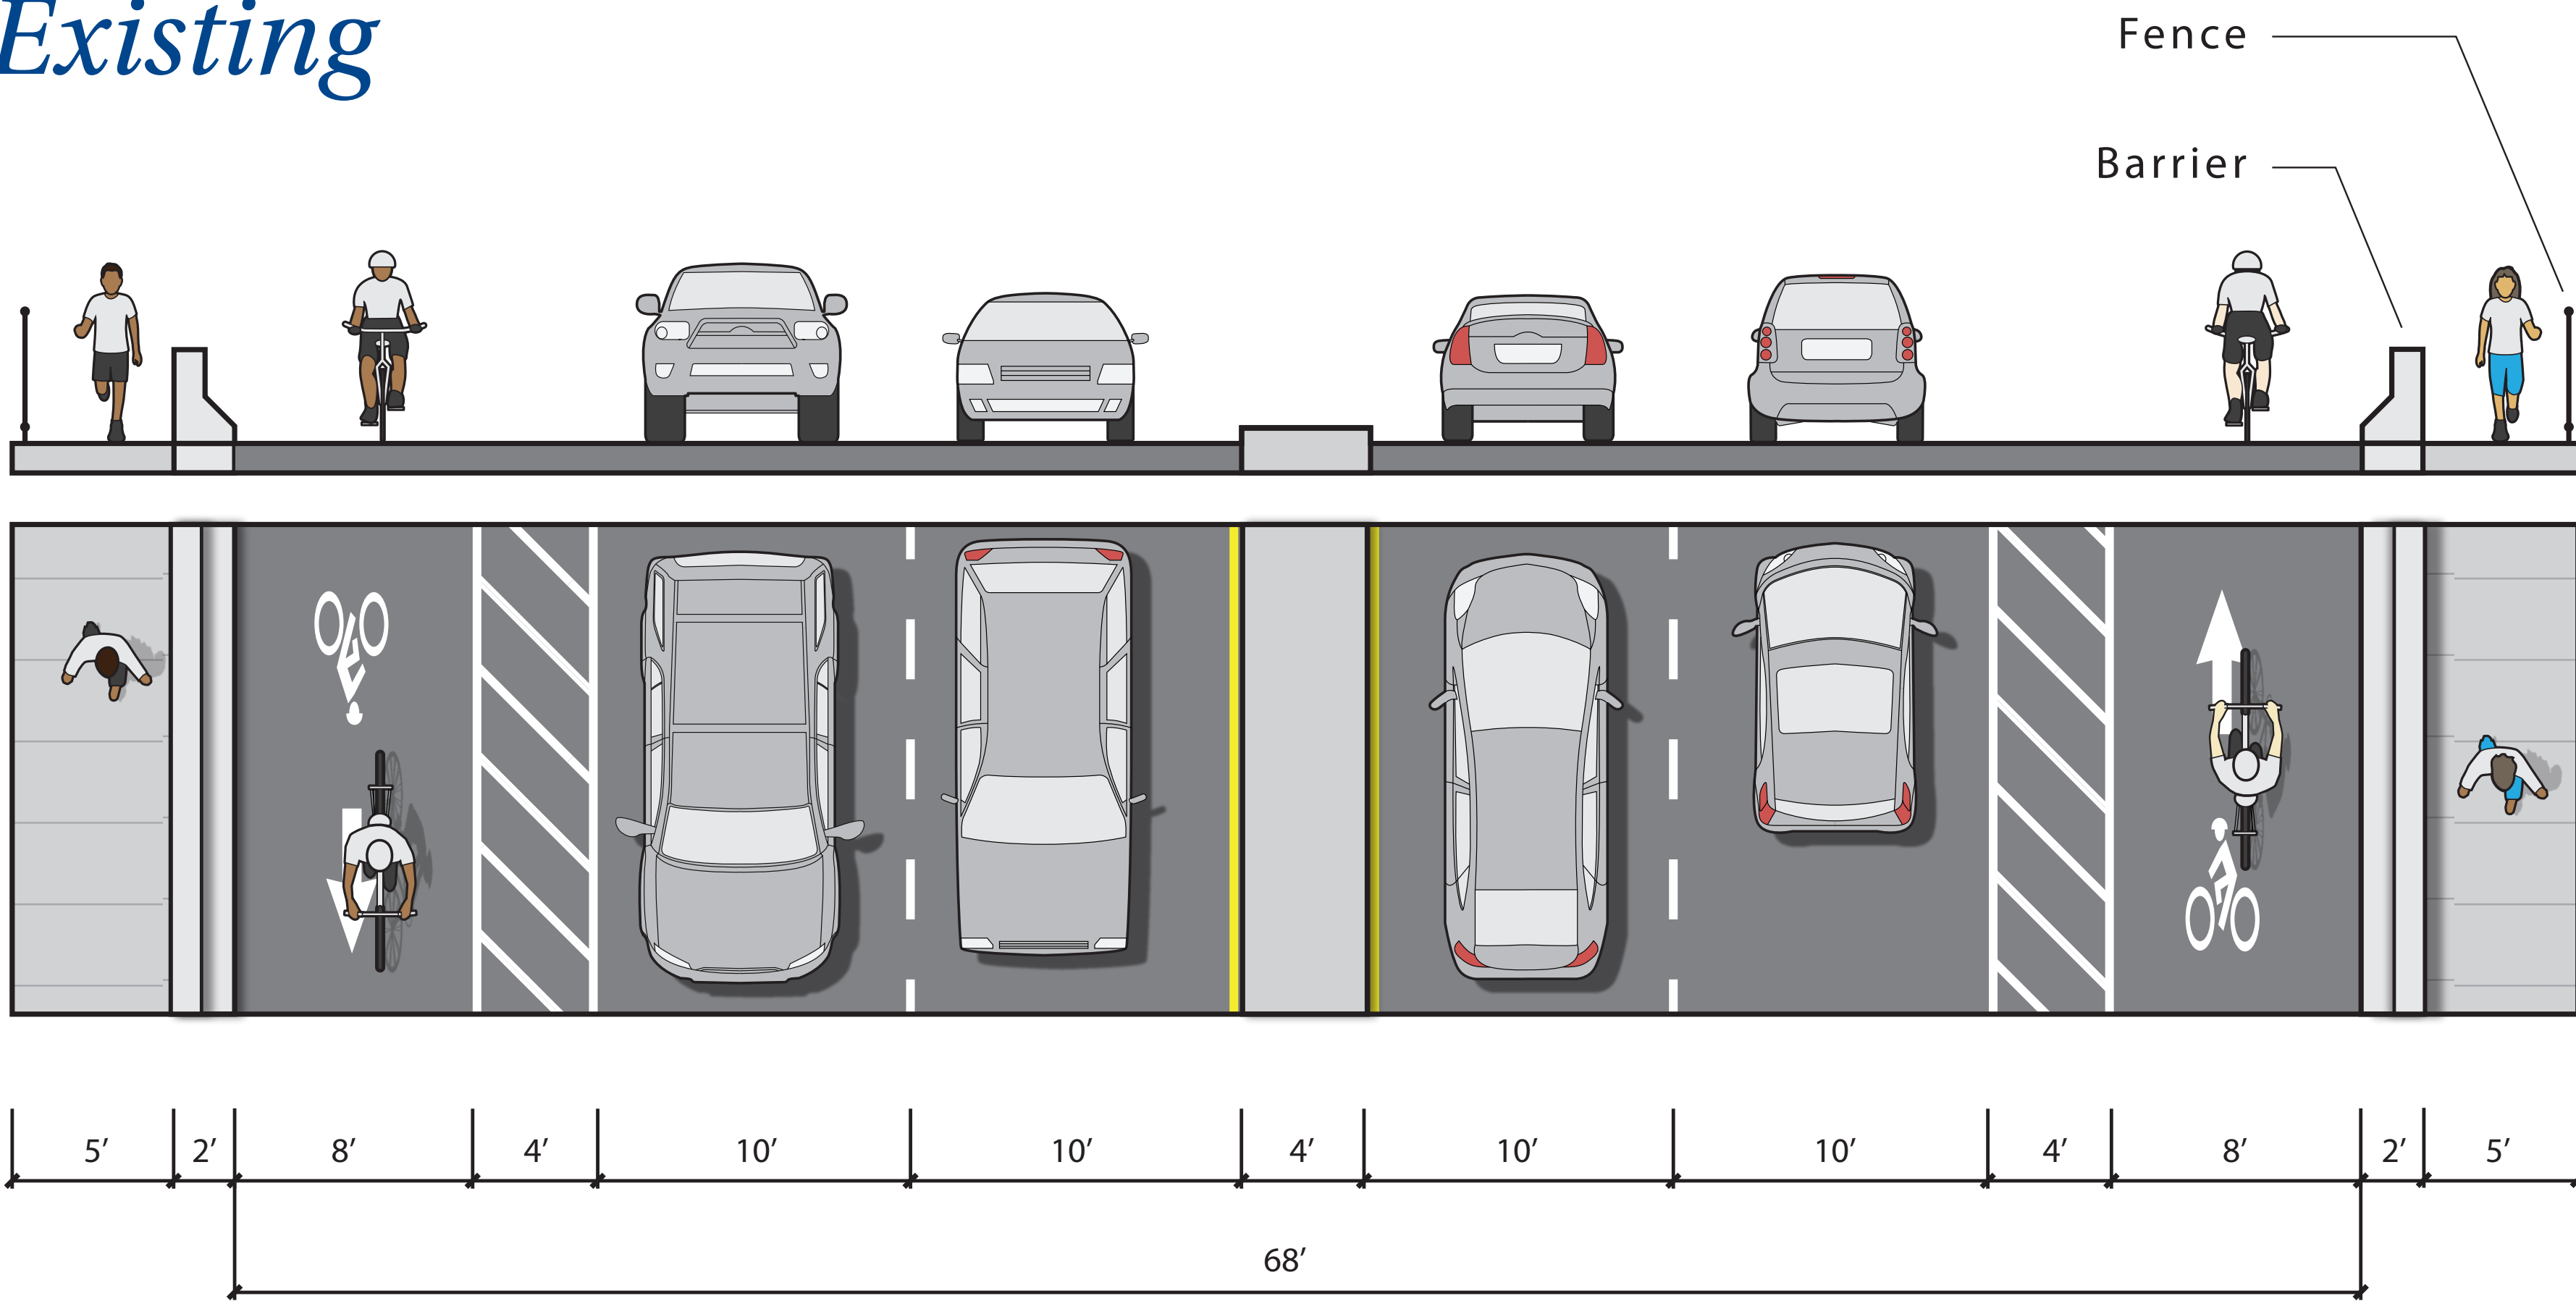

Proposed (3-lane option)

