


Cross Sections

*Tamarack Avenue
(Section C-C)*

Existing

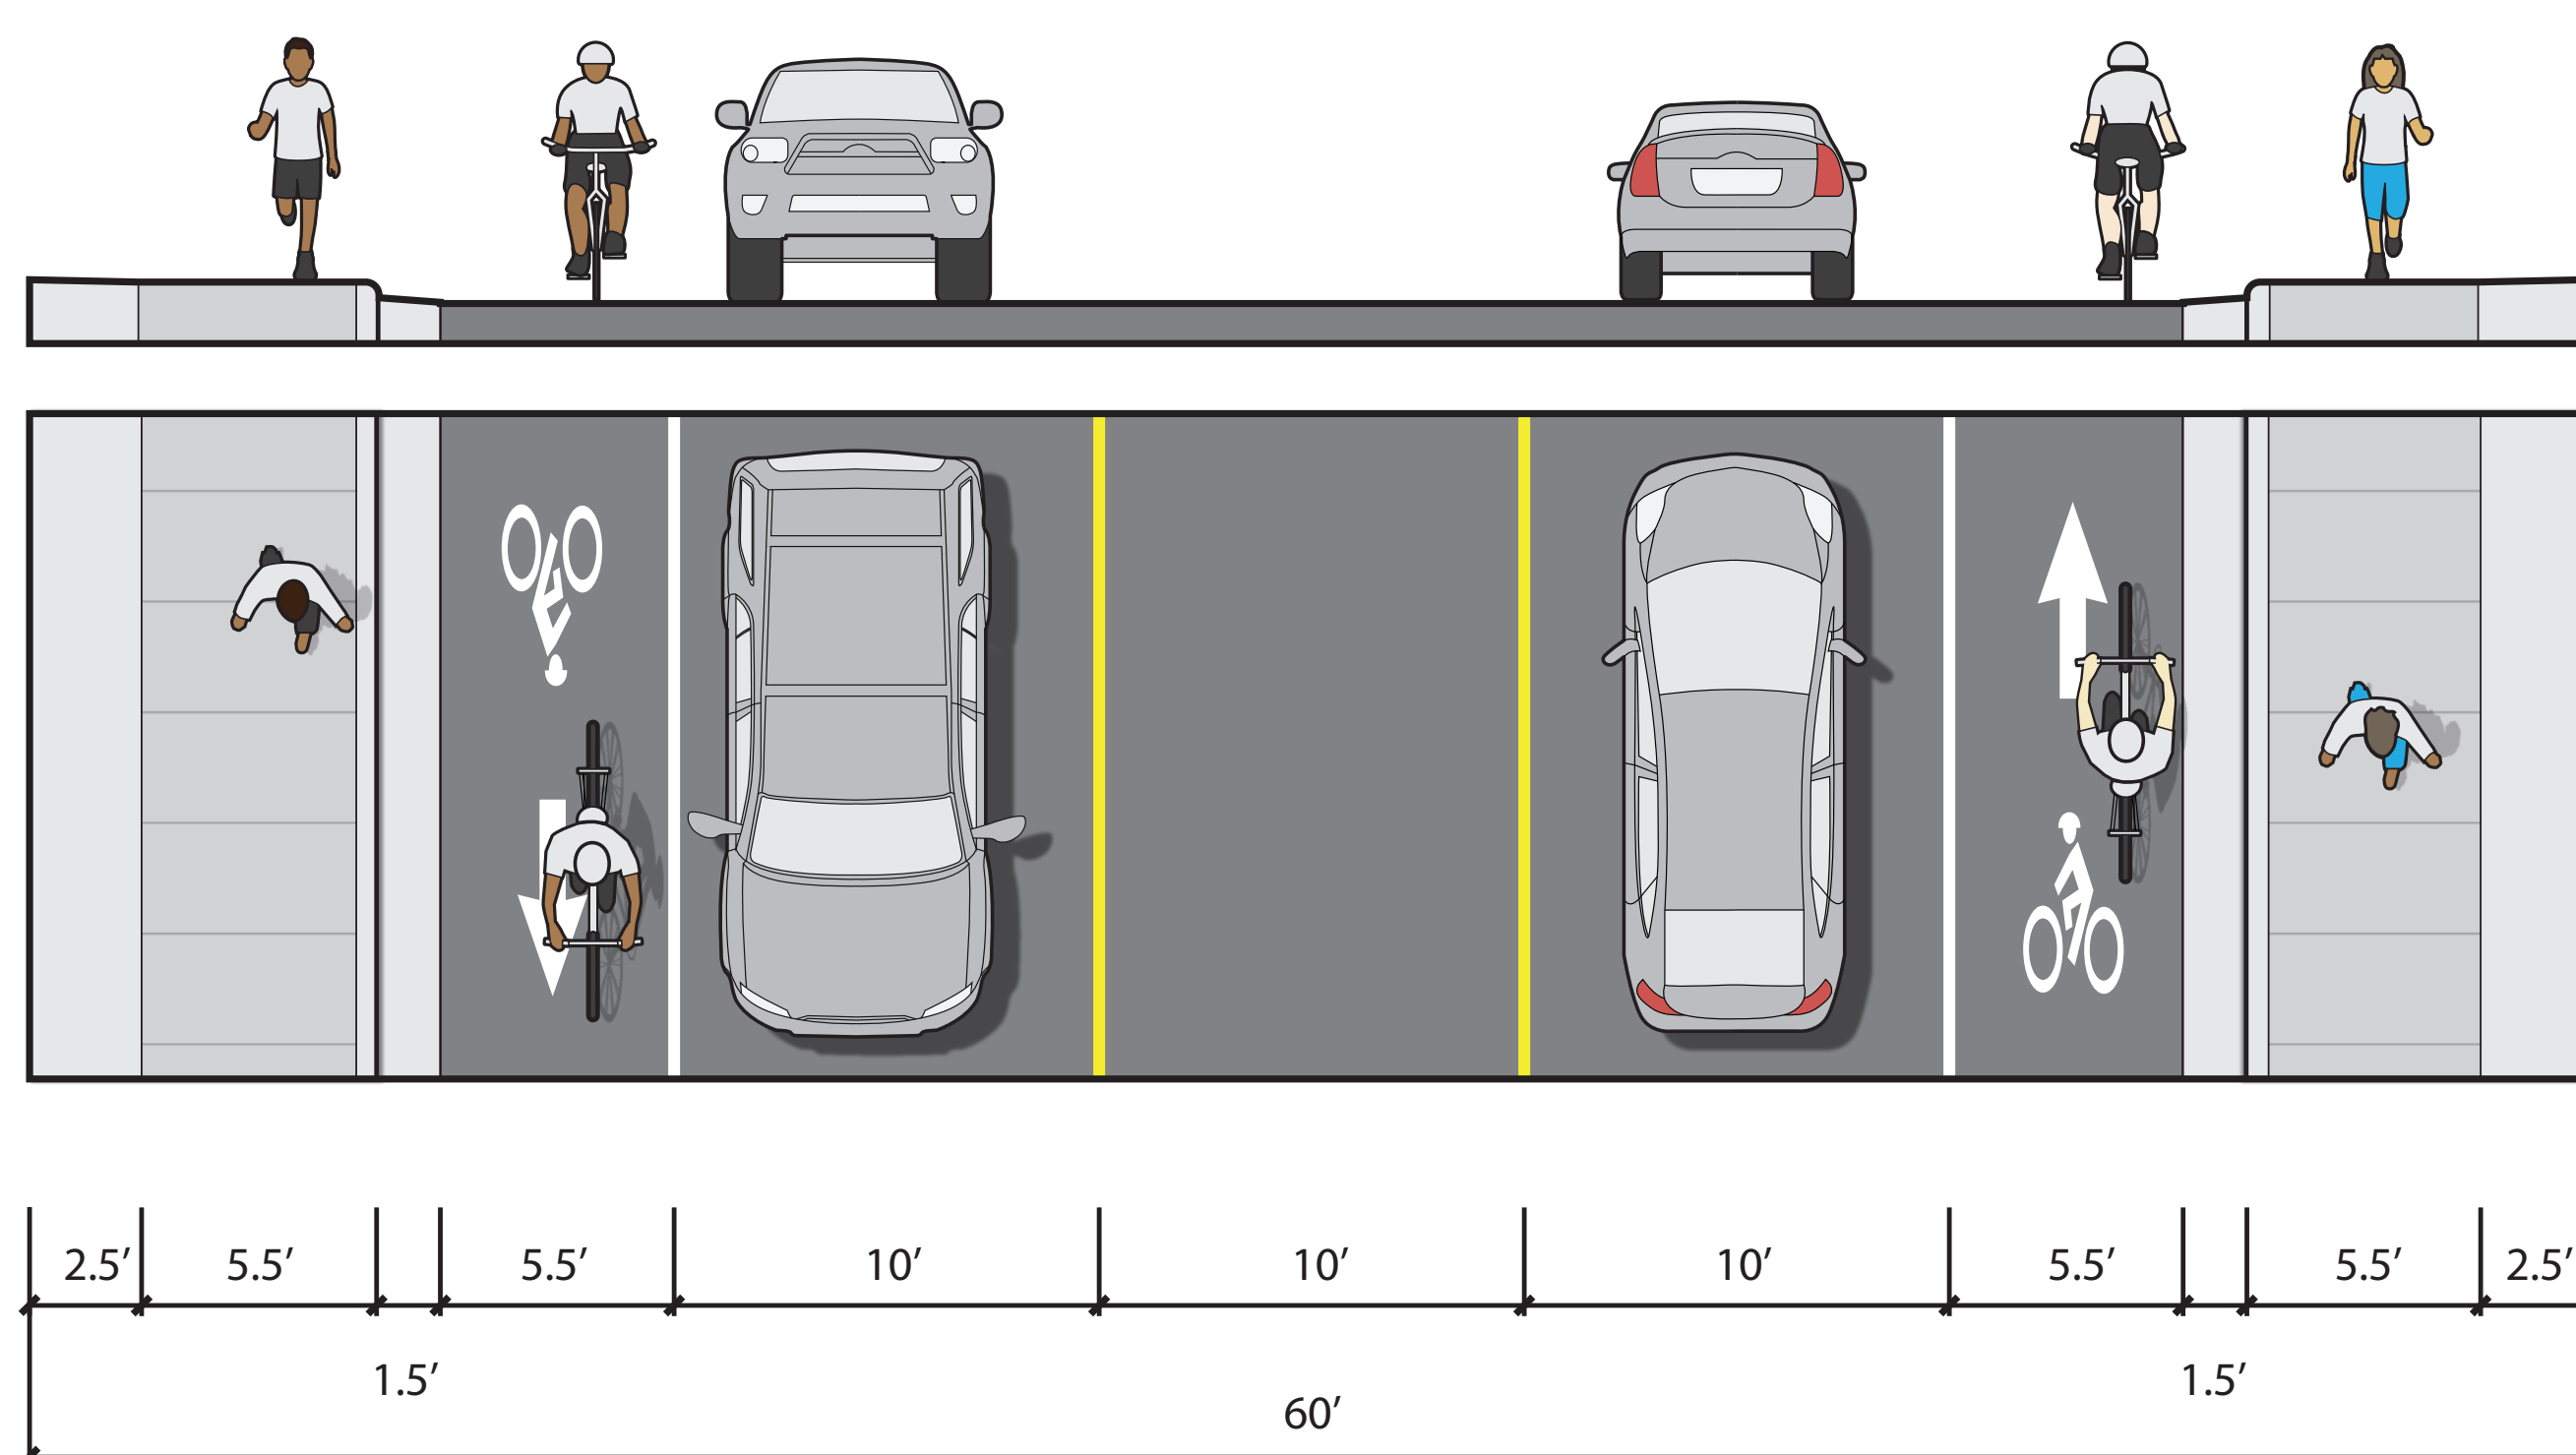

Proposed

